


To be auctioned...

Thursday, May 21, 2026 @ 7PM



*Beloit House*  
2026

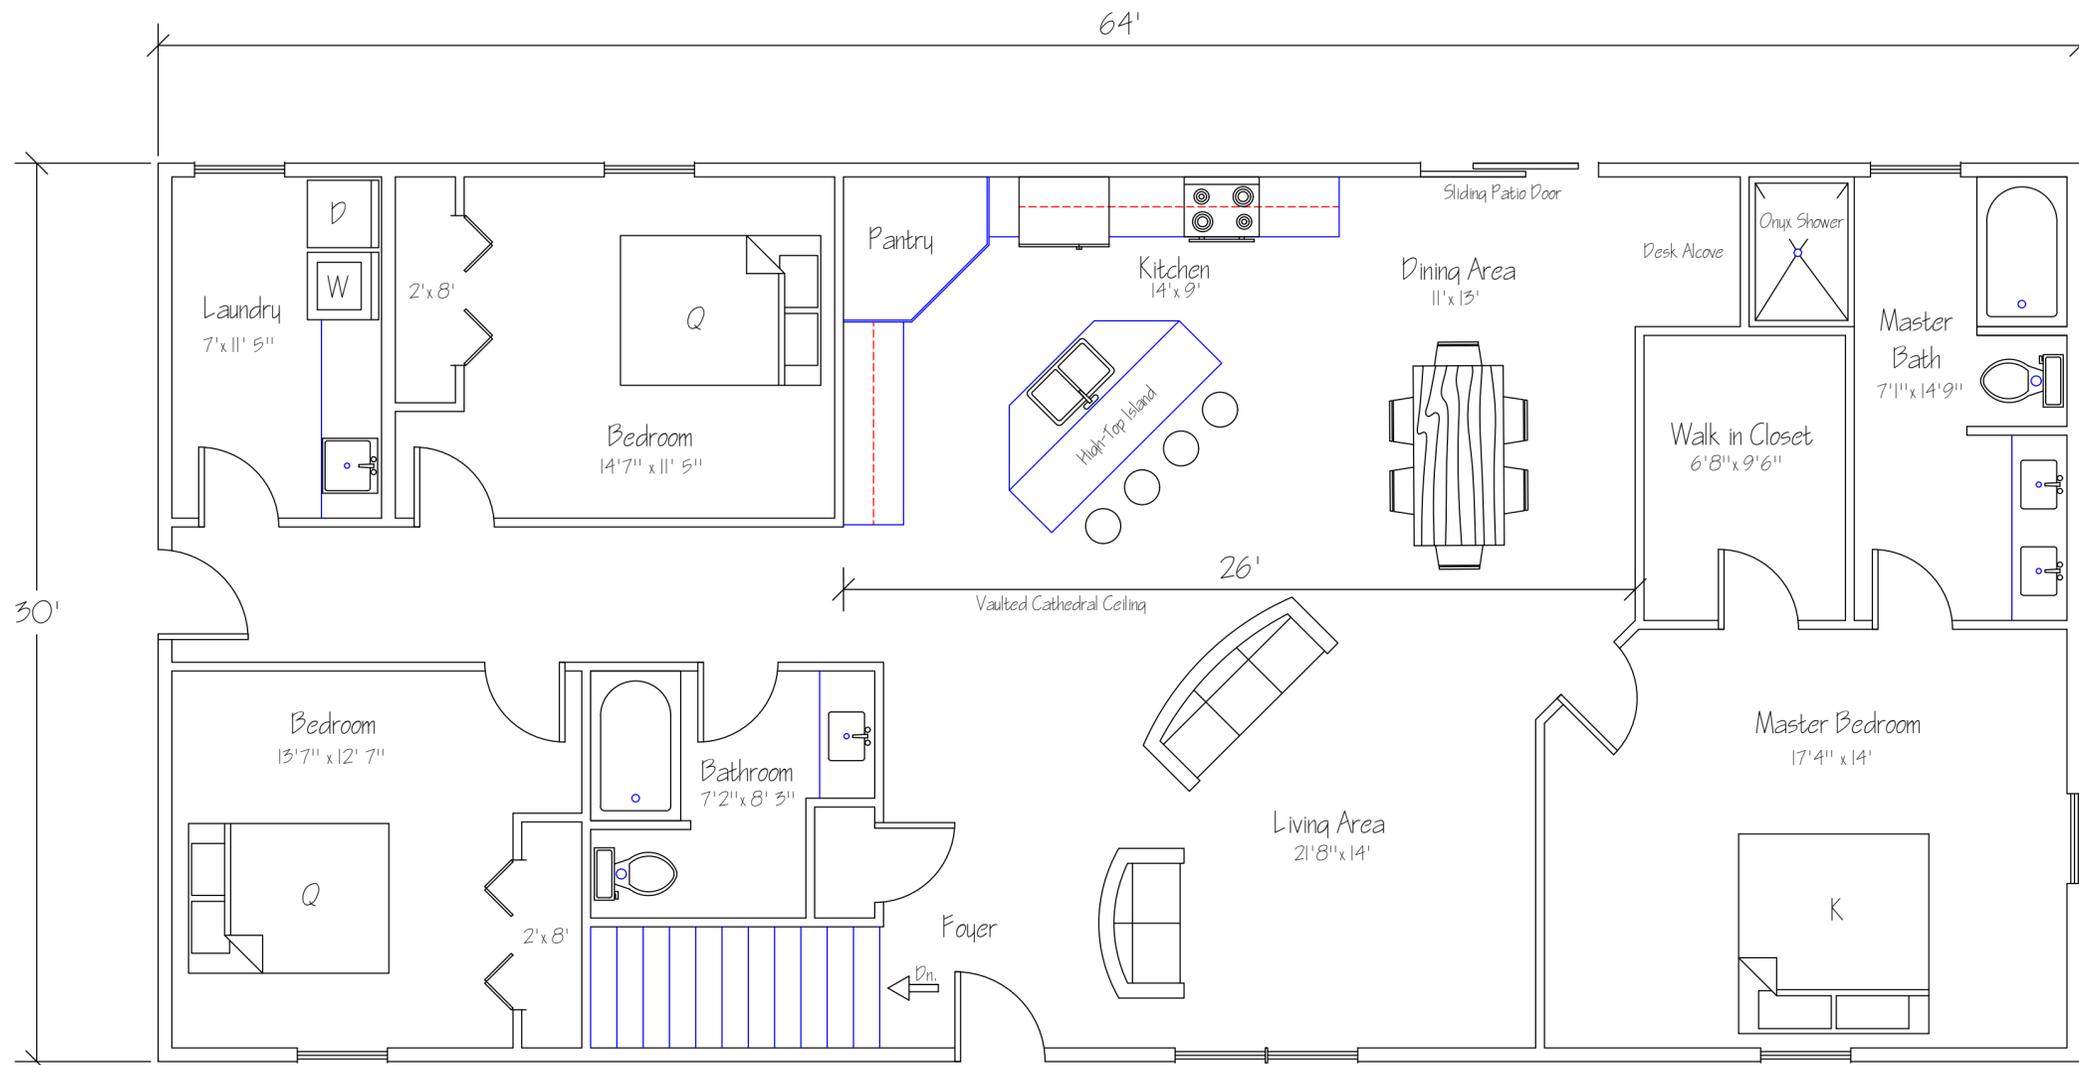

Construction Technology - Beloit Campus	
Fort Hays Tech   North Central	
Drawn by	J. Ross
Rev	Scale NTS
Rev	Date 2026
Rev	Sheet 01