
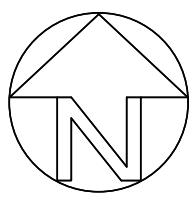


DUPLEX 2025-26 $\frac{1}{4}''=1'$

To be auctioned...Tuesday, May 26, 2026

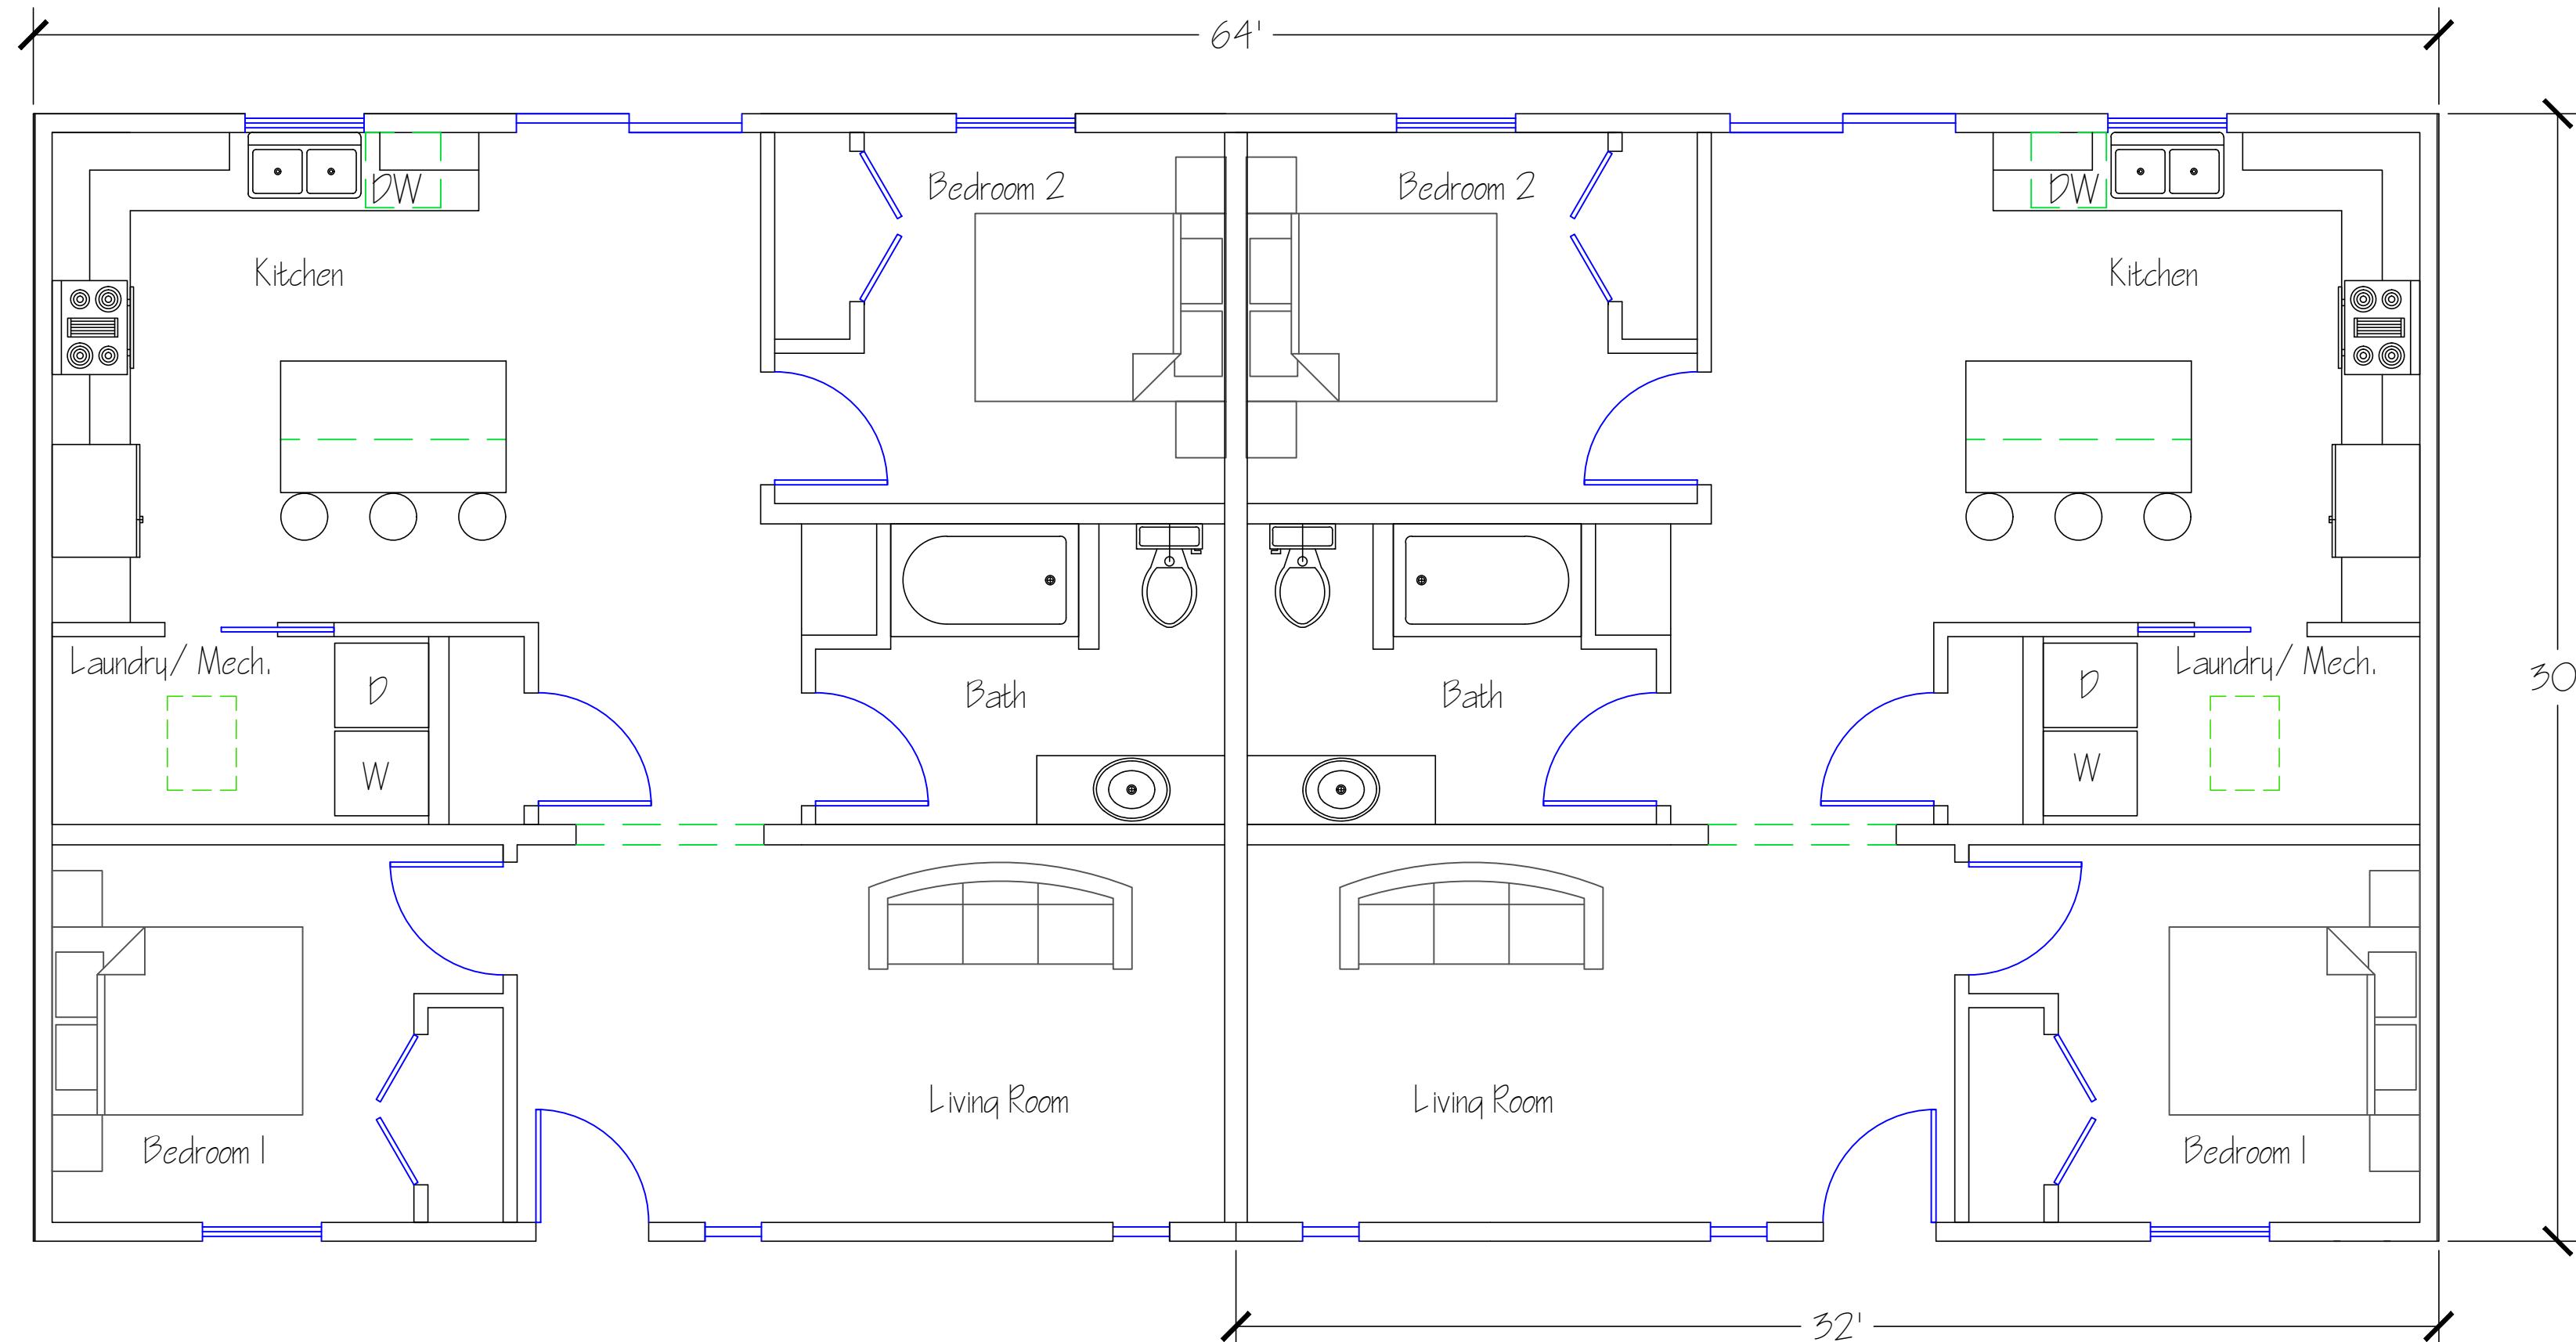

Construction Technology - Hays Campus
Fort Hays Tech | North Central
Drawn by Ethan Kriley Scale $1/4''=1'$
Rev Rev Date 9/02/2025
Rev Rev Sheet
Rev Rev
FORT HAYS TECH
NORTH CENTRAL 01